





ELEVATION
SCALE: 1/16" = 1'-0"

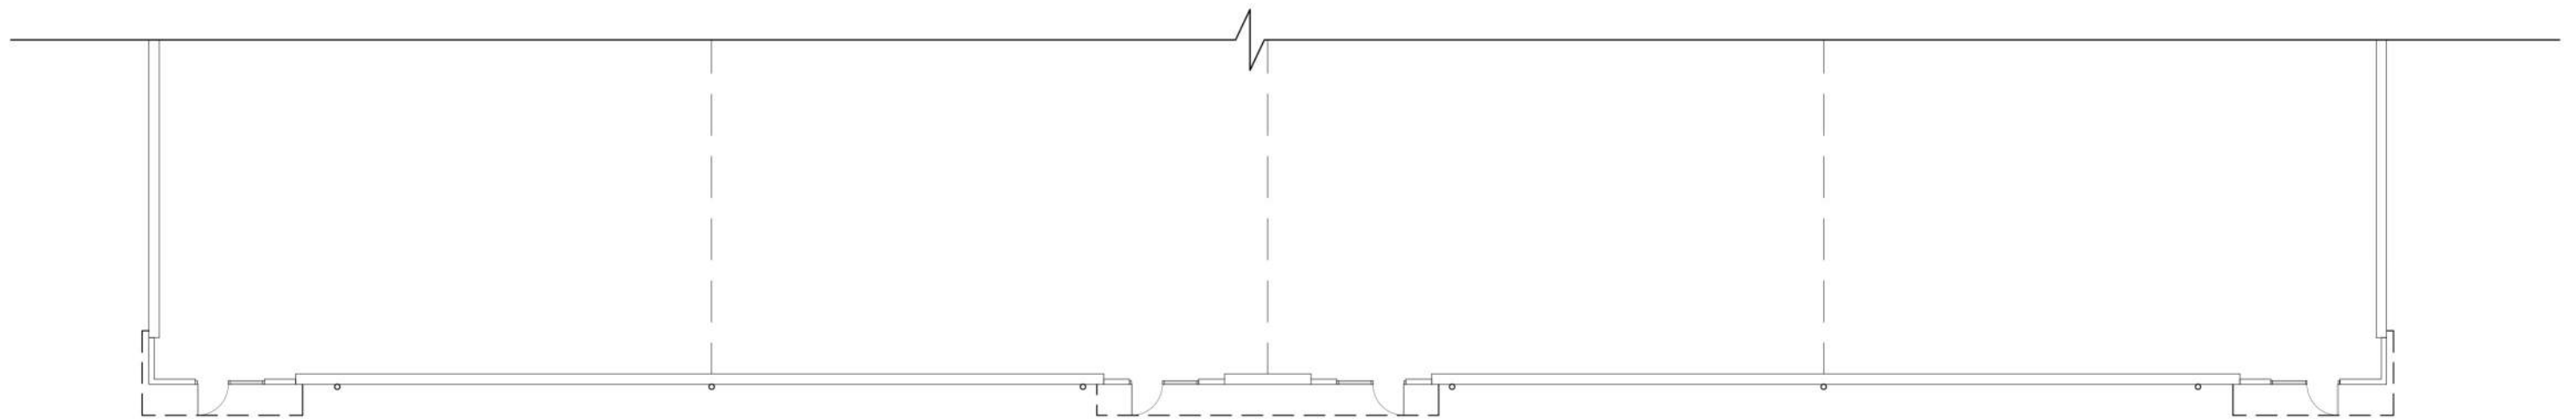


FLOOR PLAN
SCALE 1/16" = 1'-0"

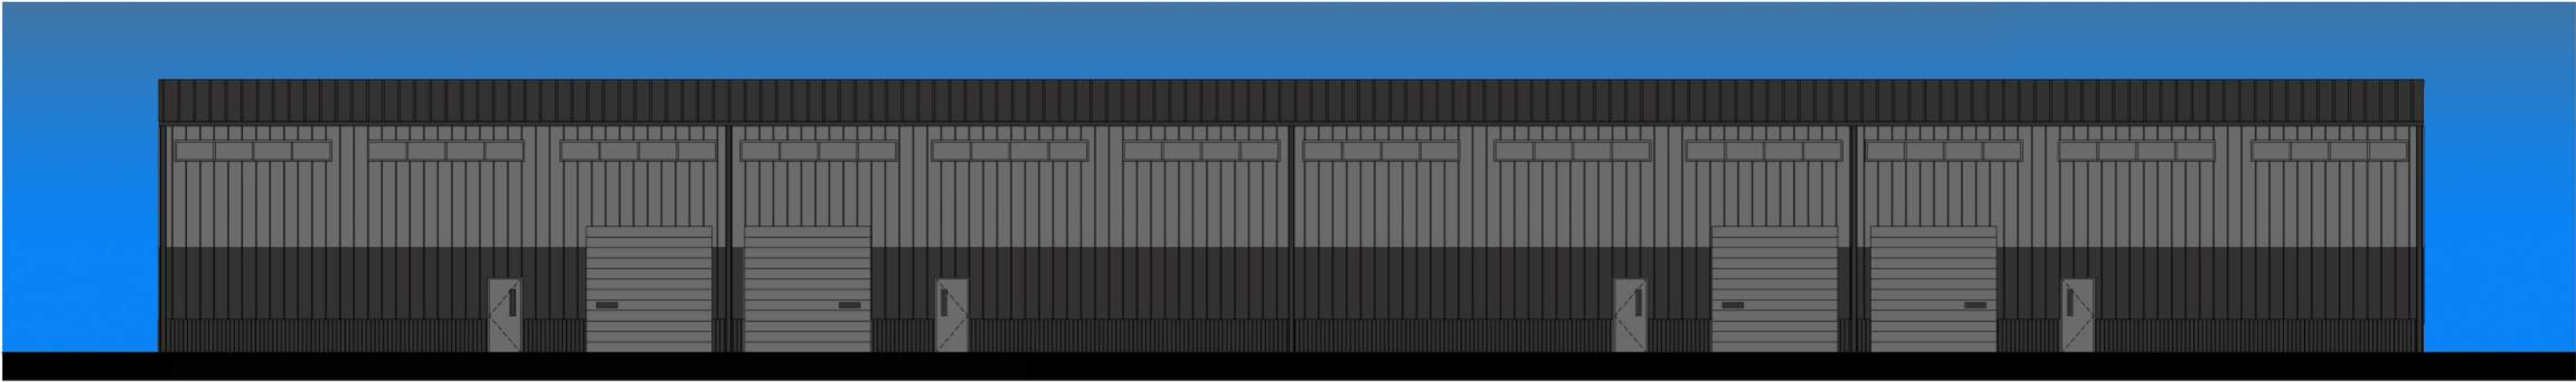


ELEVATION

SCALE: 1/16" = 1'-0"

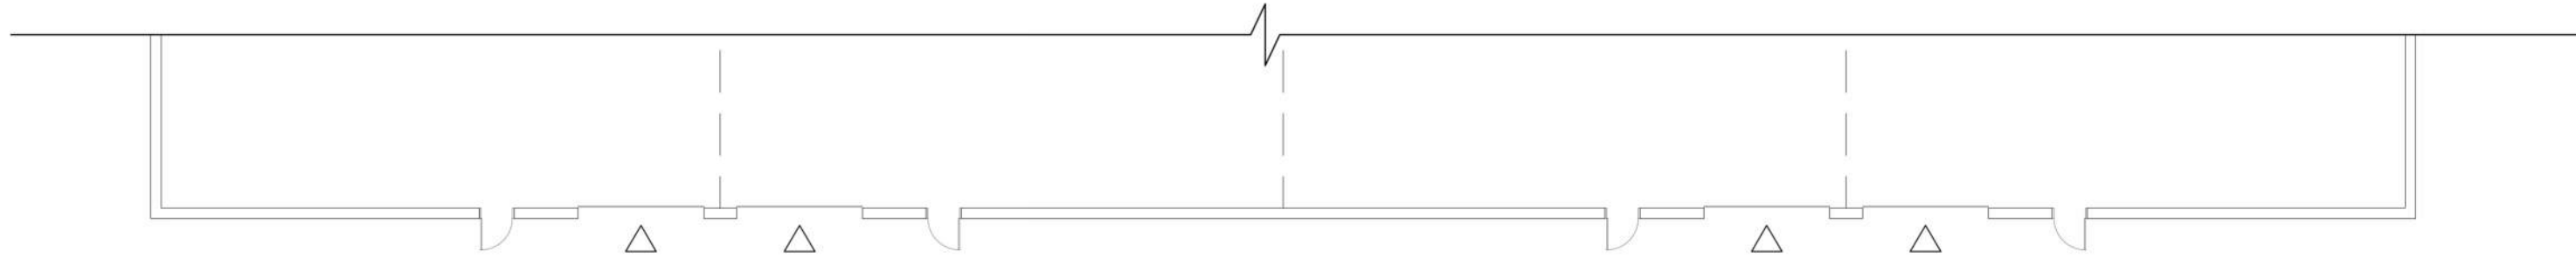


FLOOR PLAN

SCALE 1/16" = 1'-0"

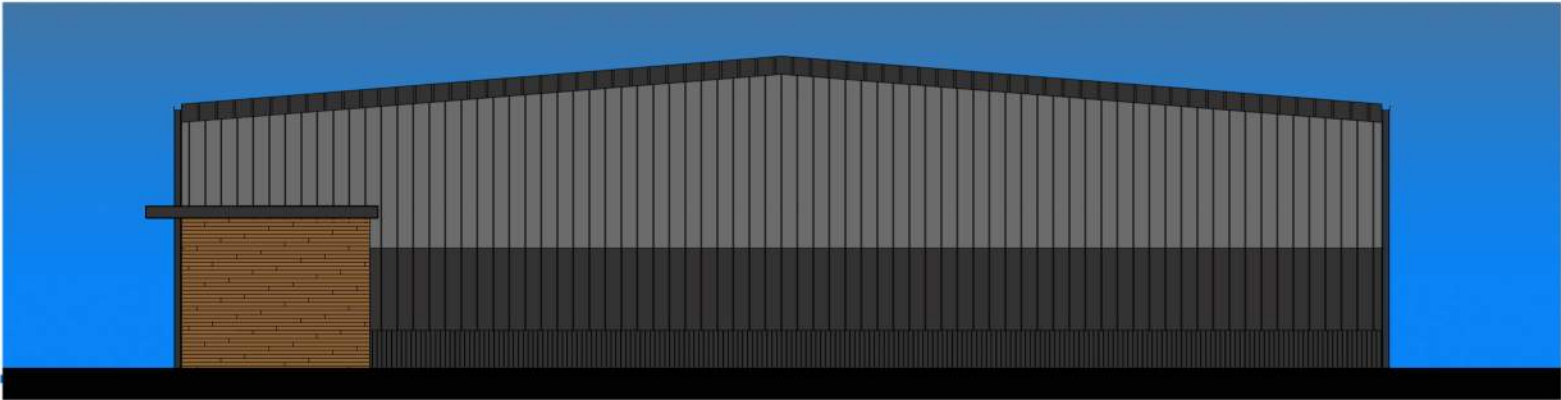

ELEVATION

SCALE: 1/16" = 1'-0"

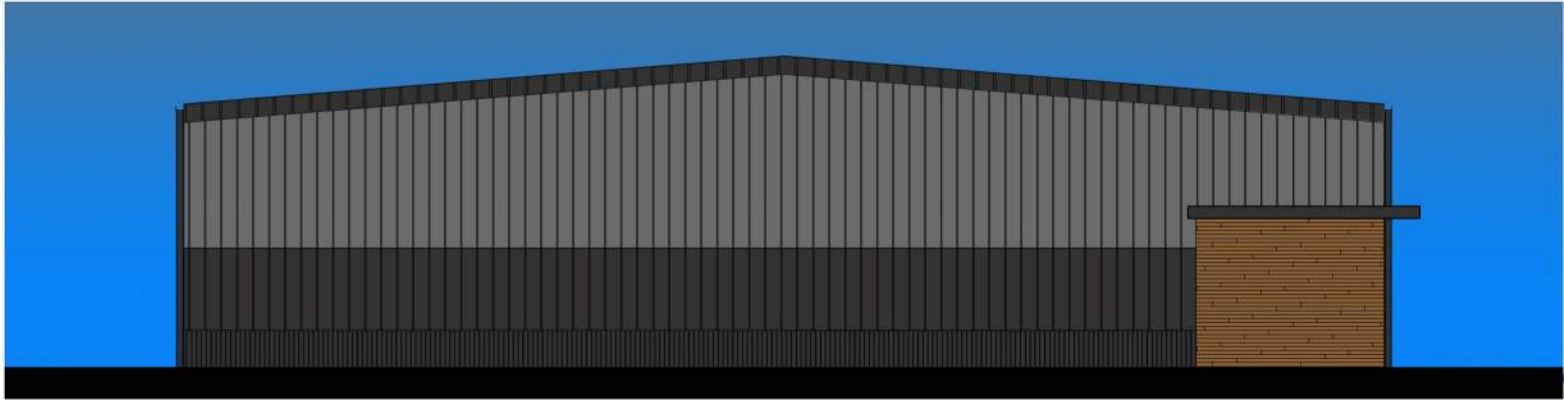

ELEVATION

SCALE: 1/16" = 1'-0"